

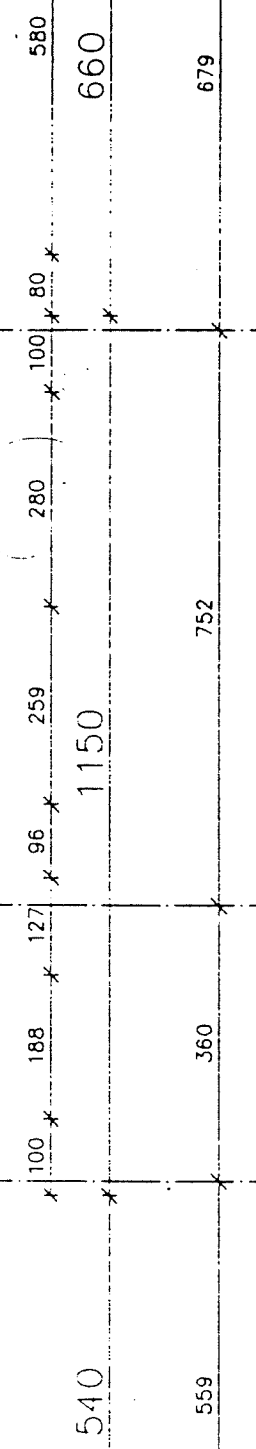



LIMITE DE PROPRIETE

ETRANGES TYPE

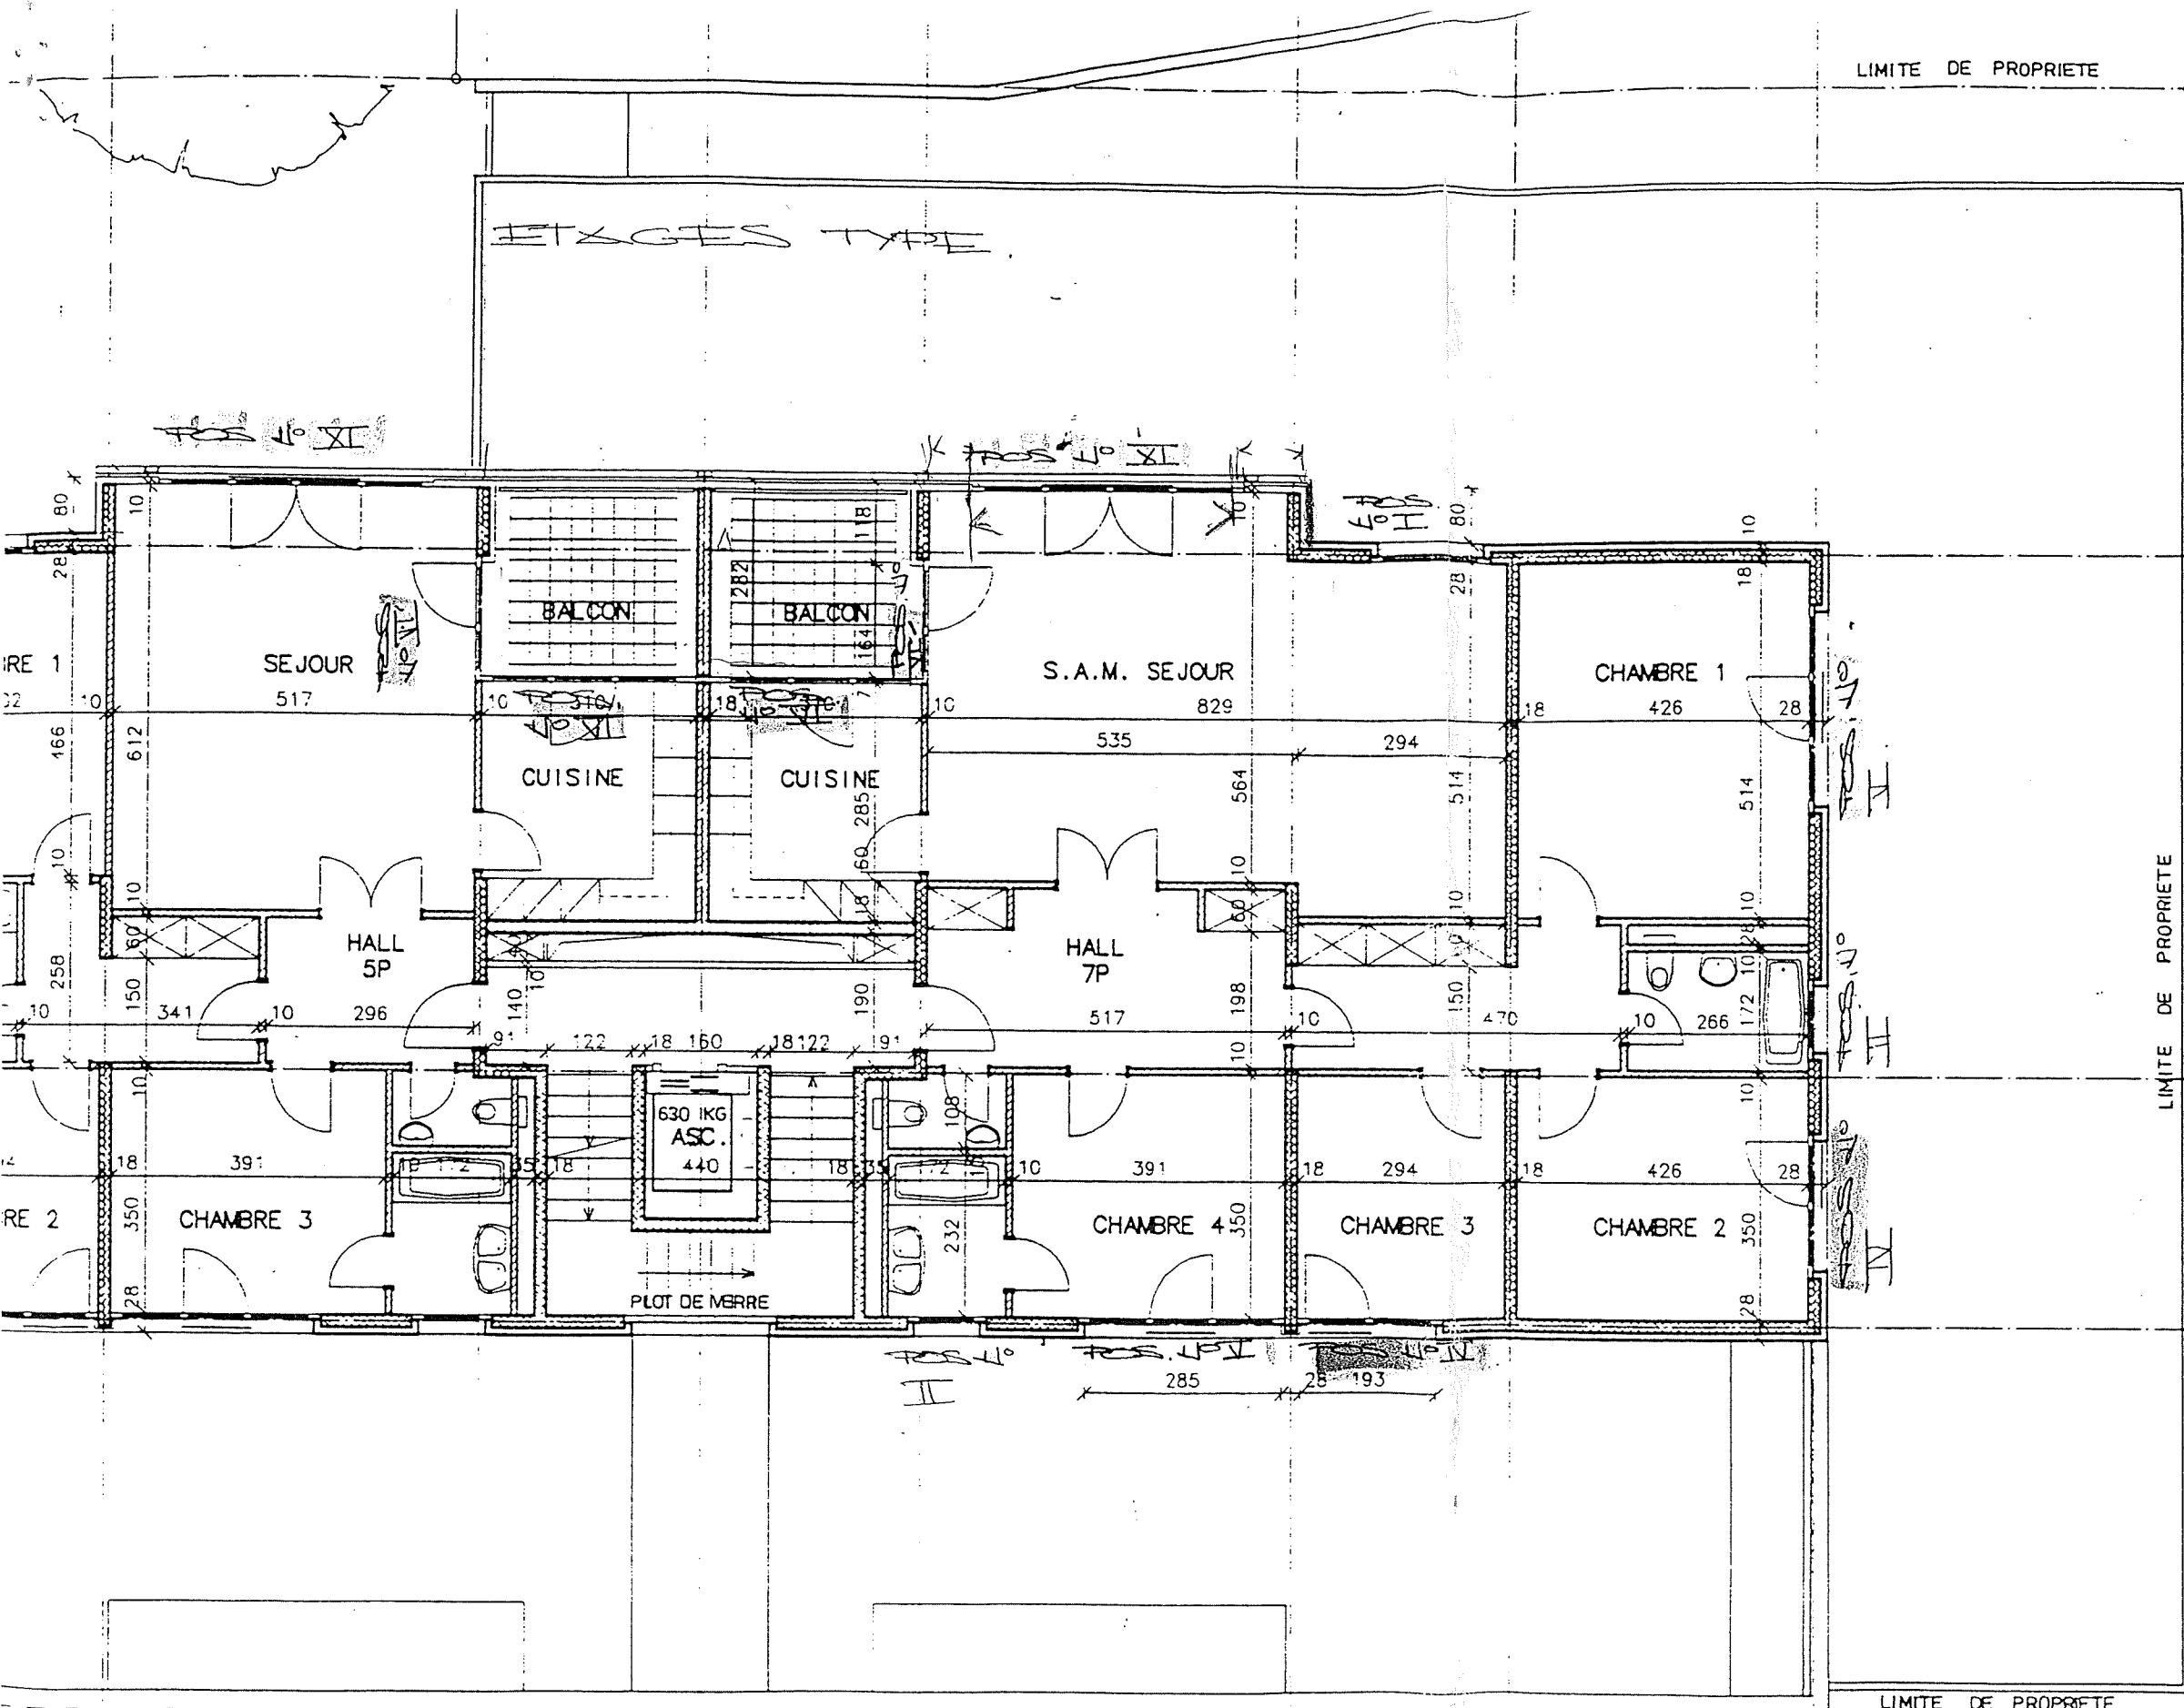

EXISTANTE 407.74 403.67

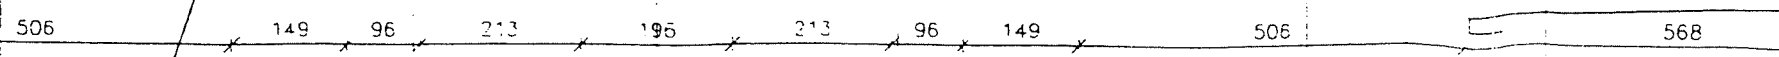

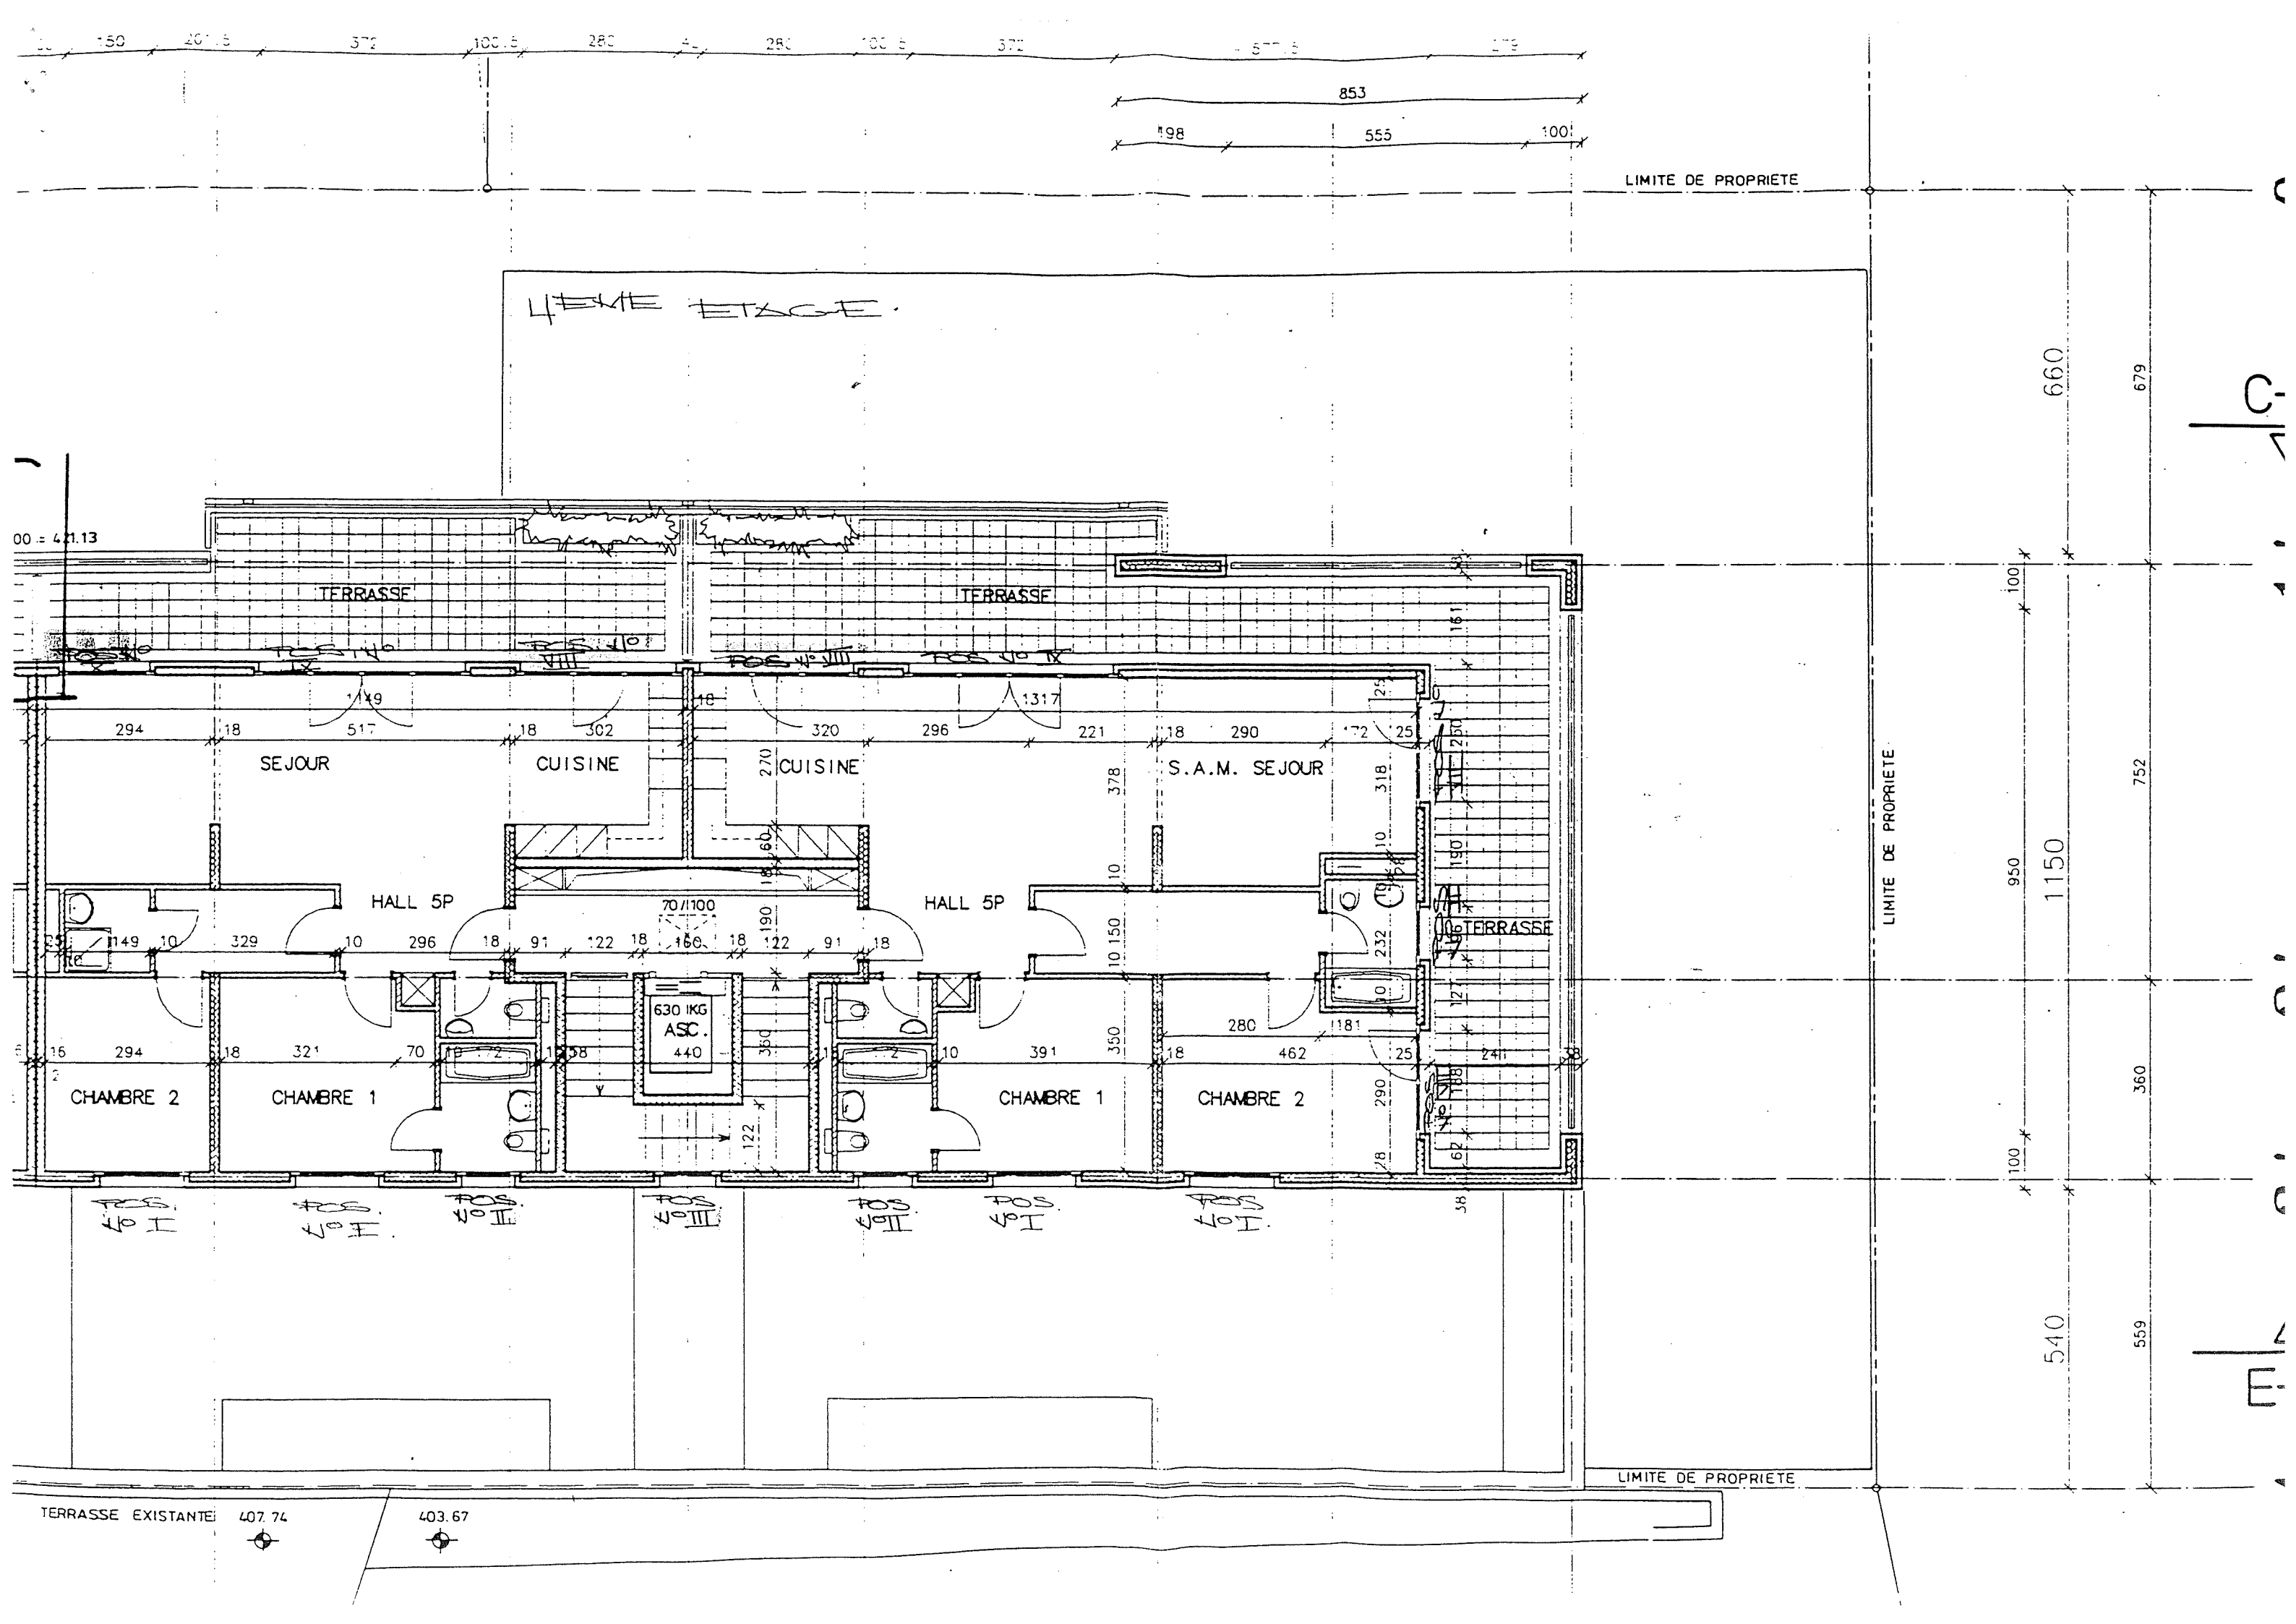

CALPINAGE

